


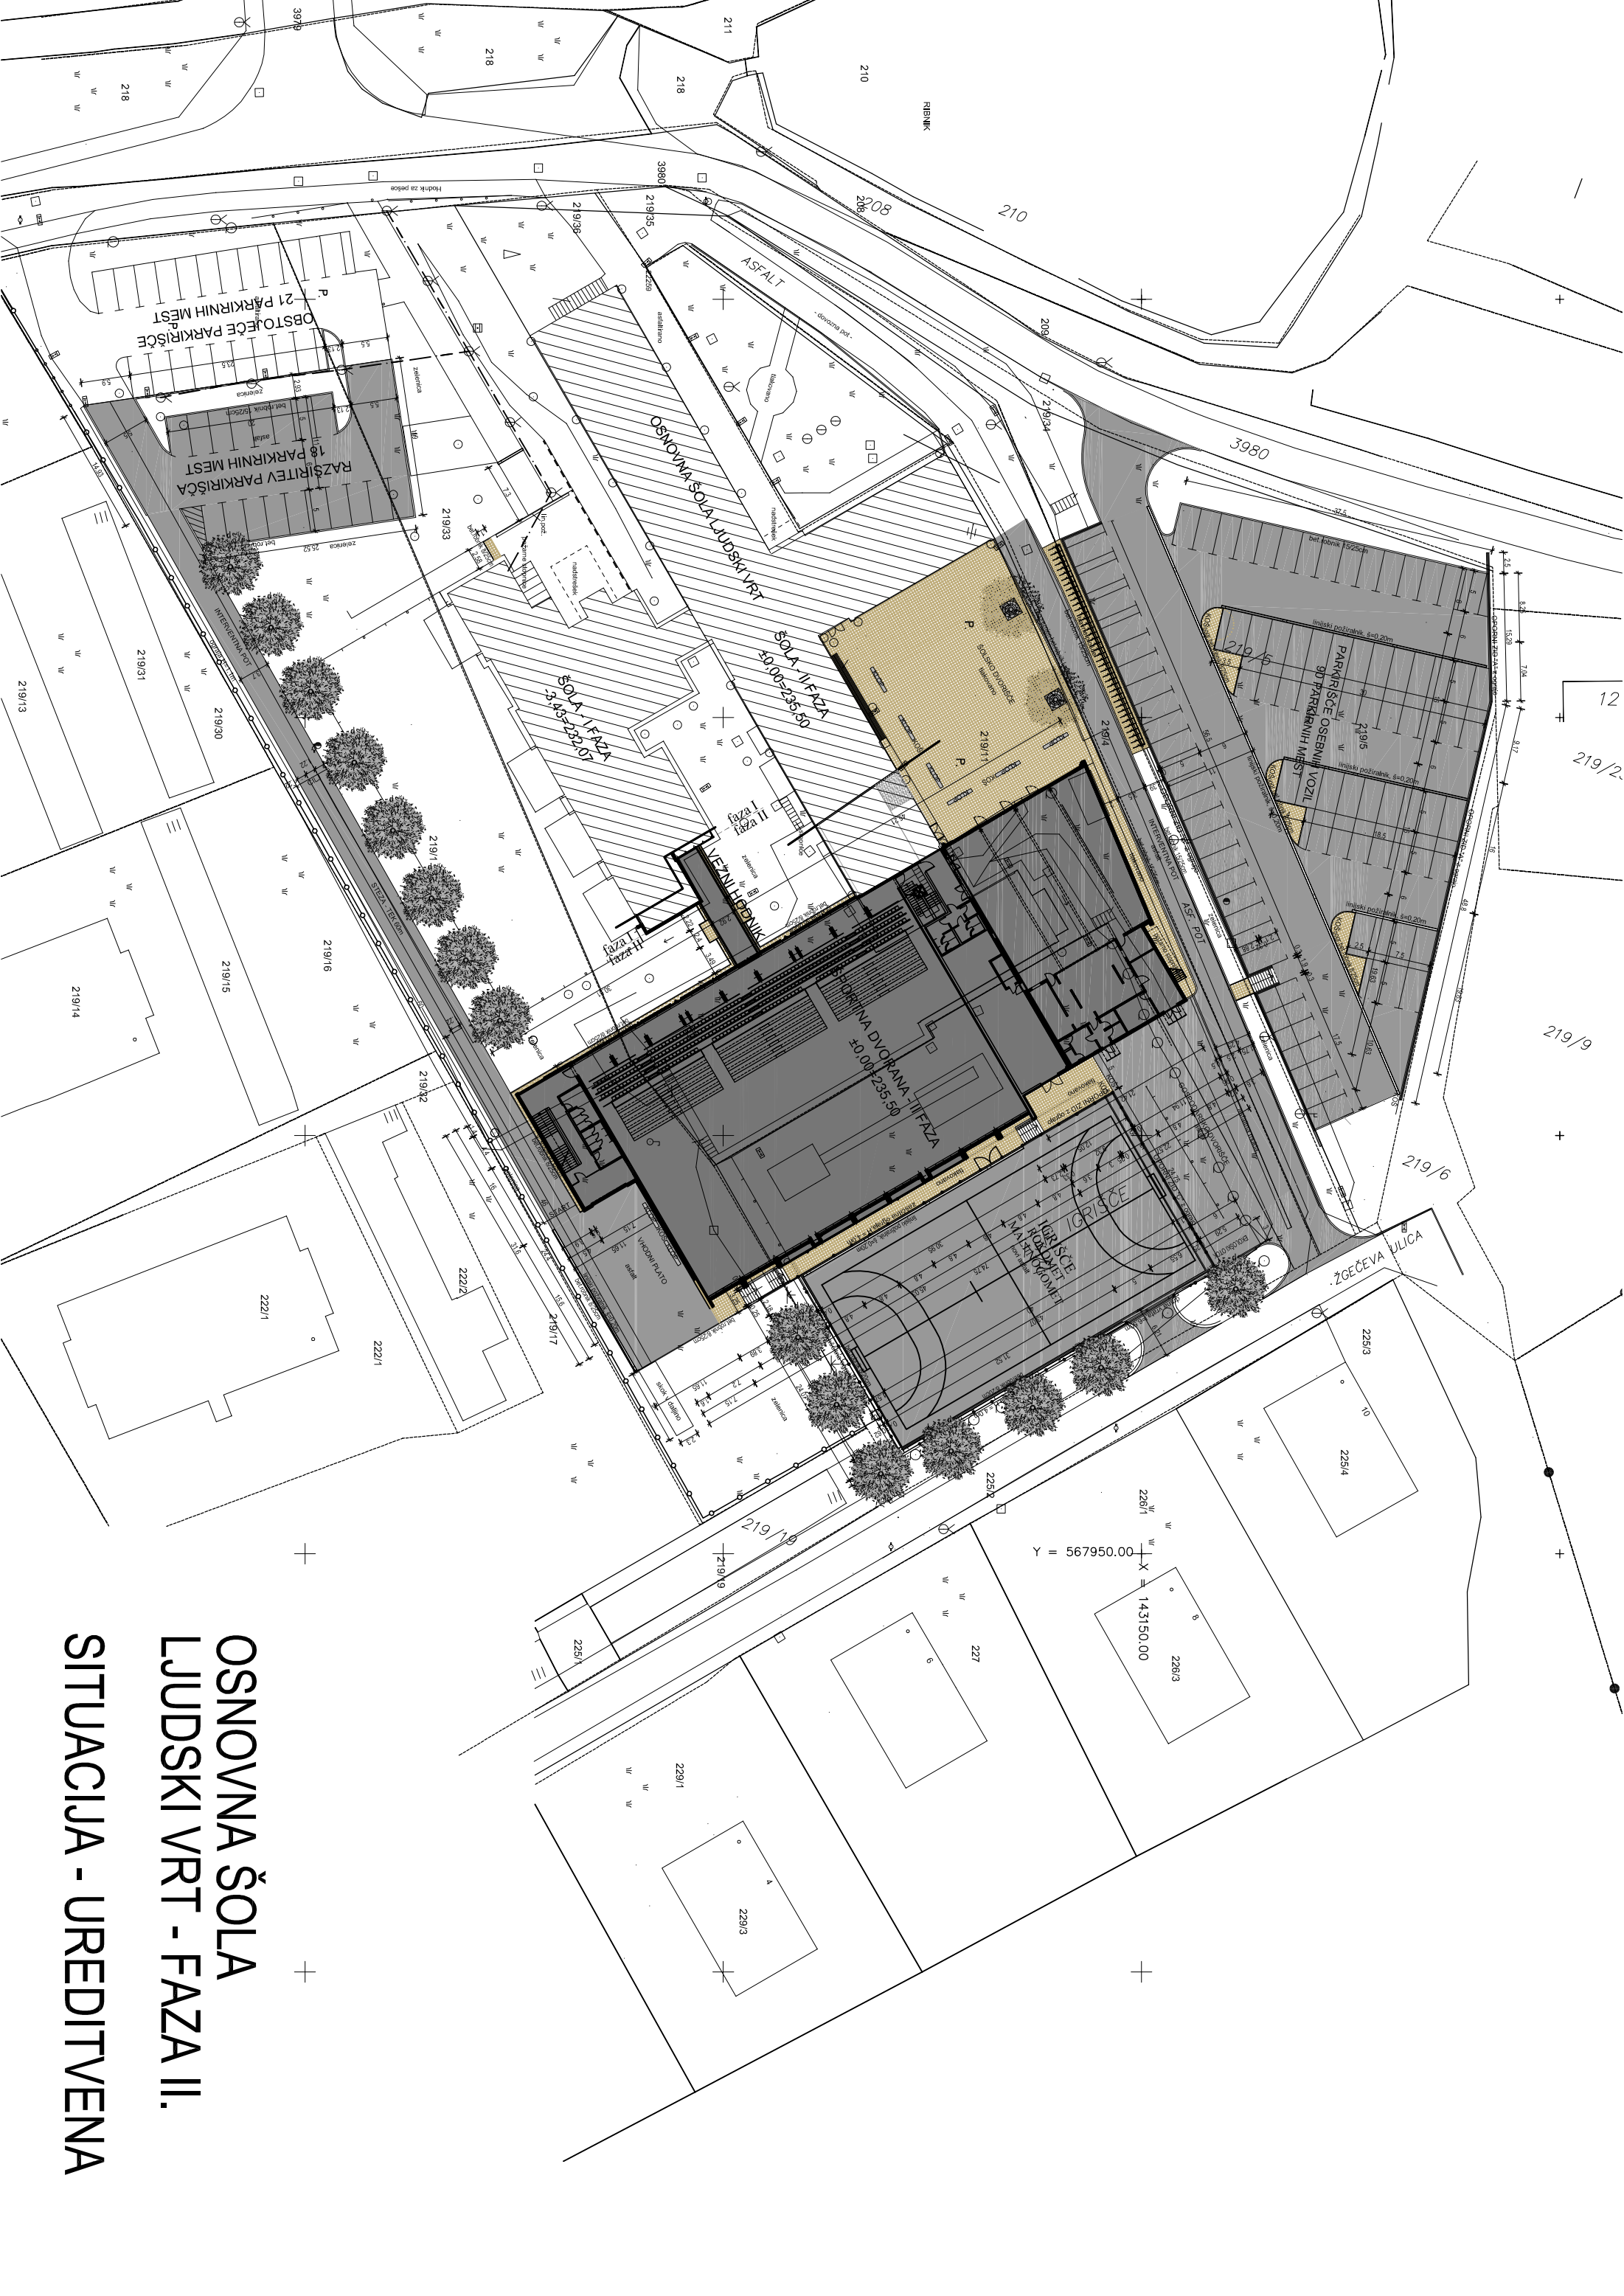

OSNOVNA ŠOLA
LJUDSKI VRT - FAZA II.
SITUACIJA - UREDITVENA